
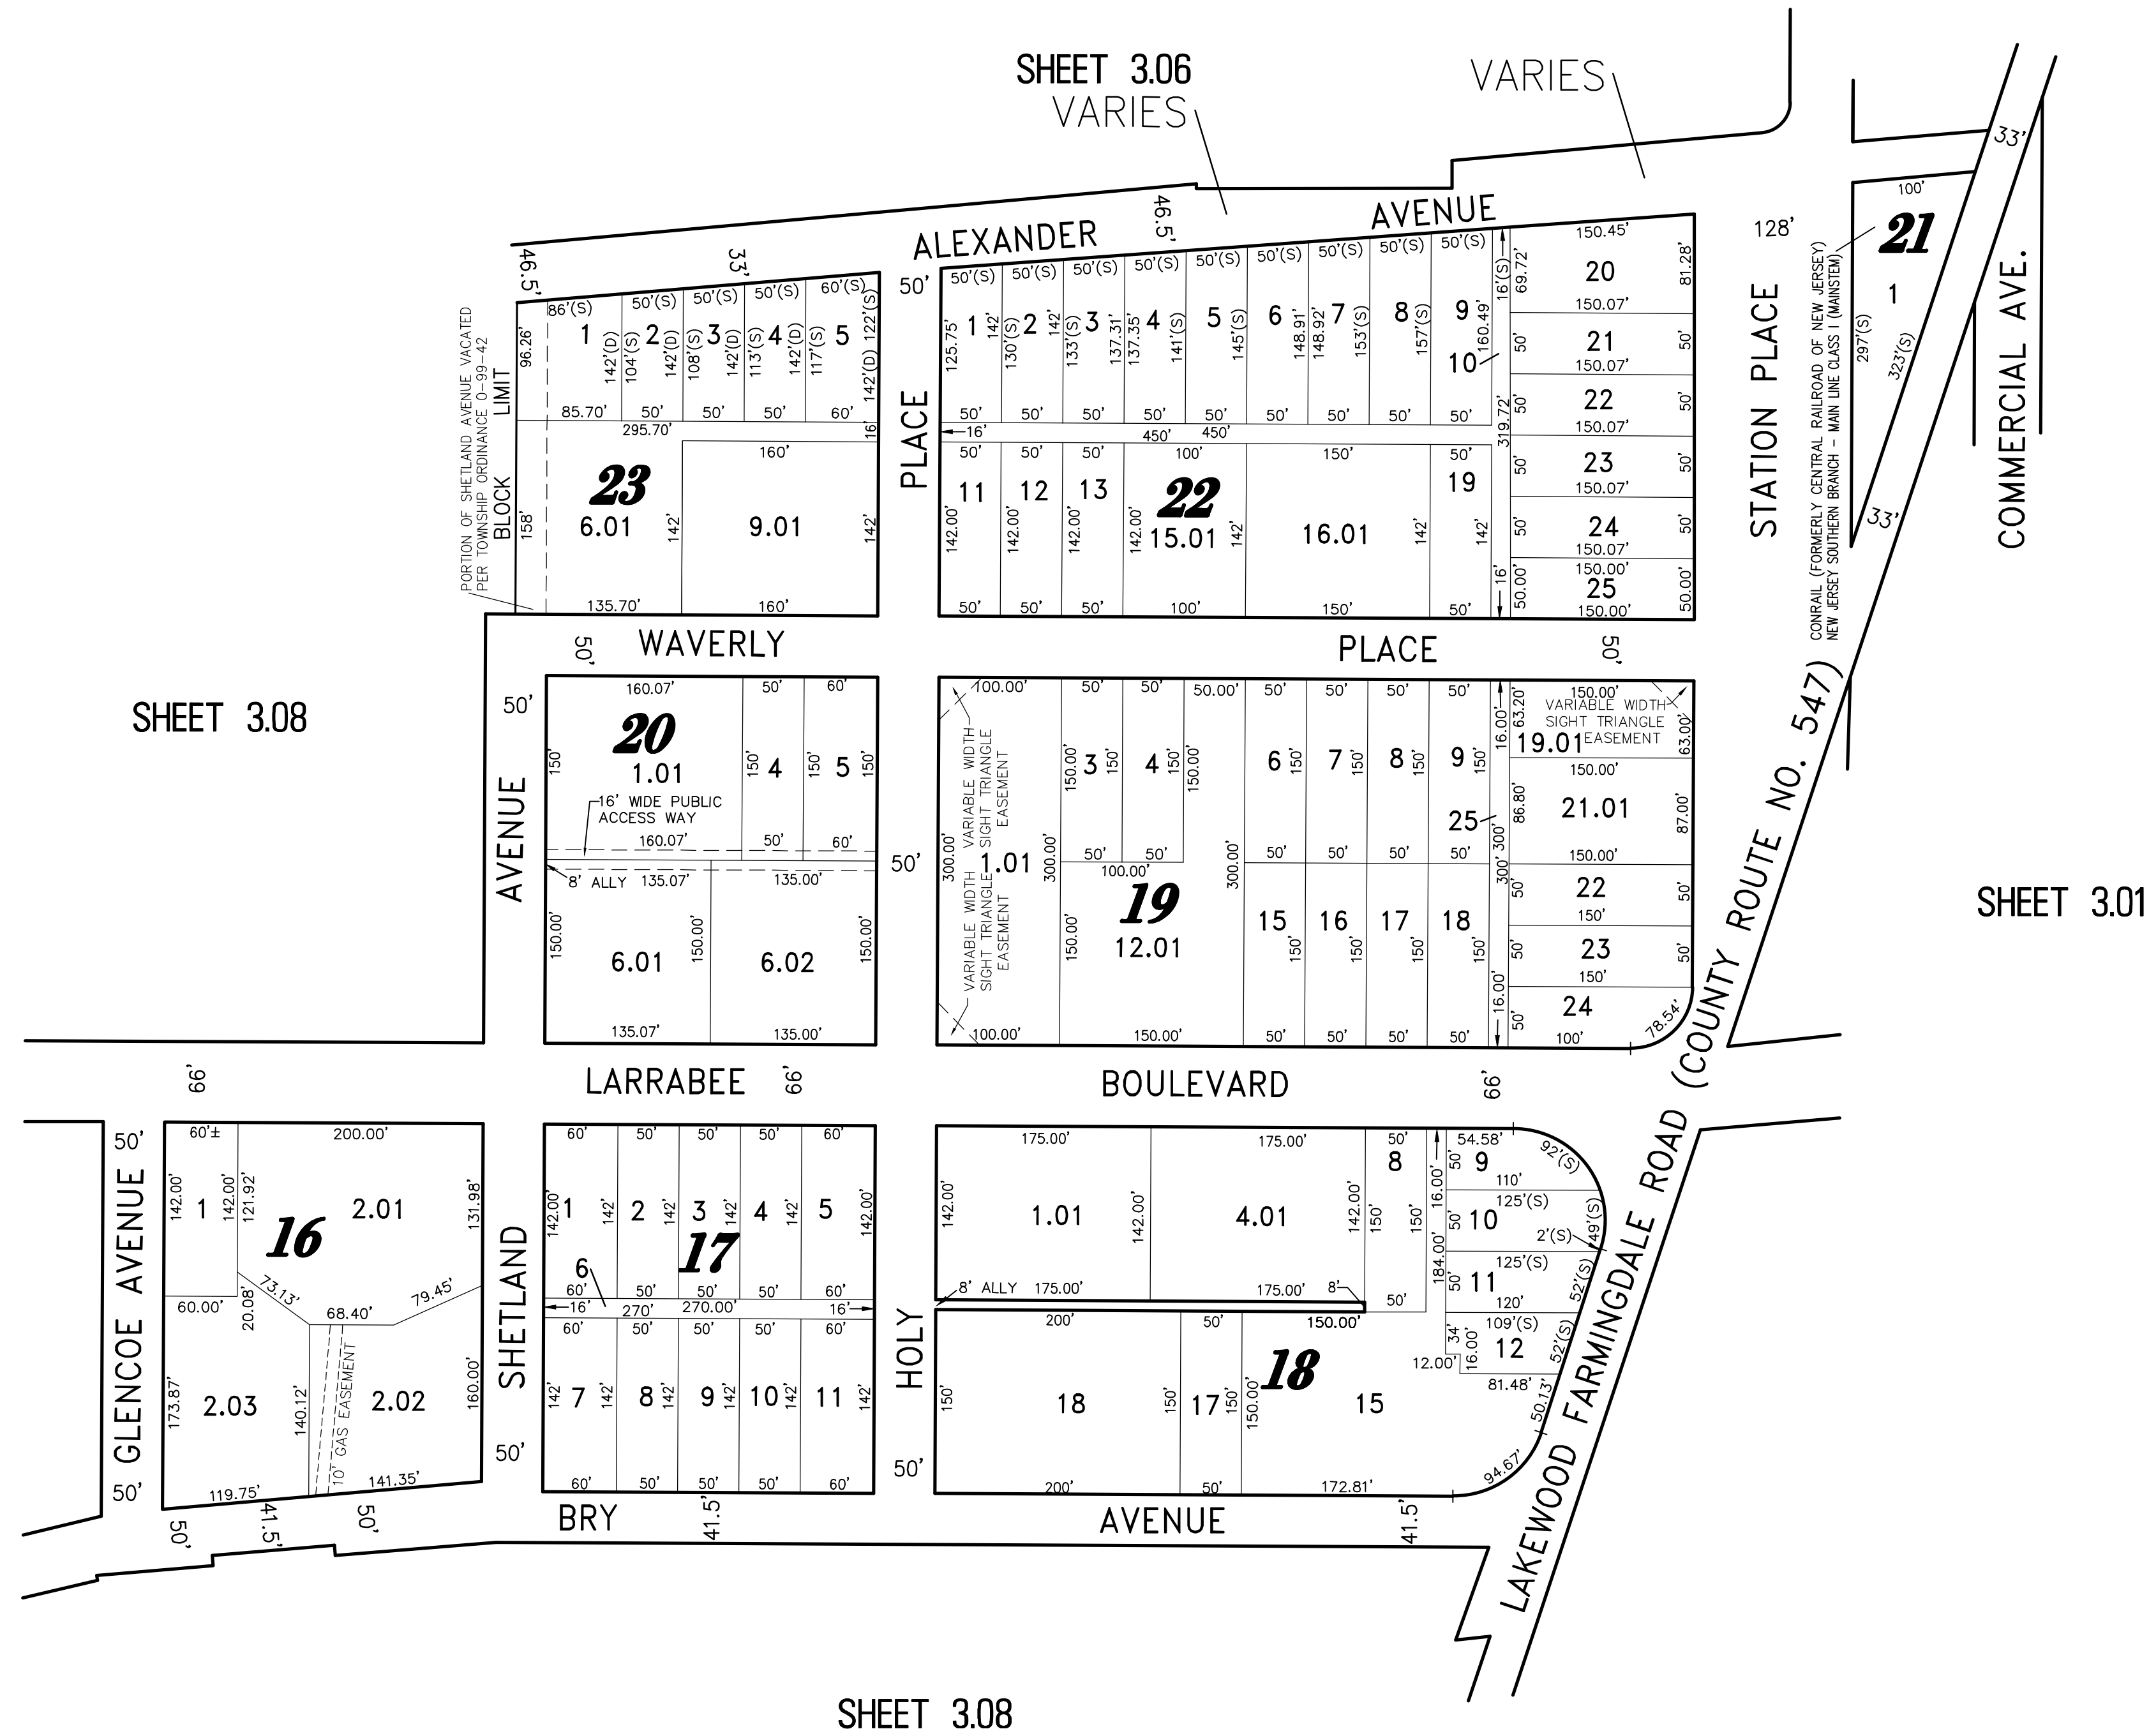


REVISIONS		
DATE	NAME	LIC. No.
05/26/11	RICHARD A. SCHULZ, P.L.S.	37607
05/31/11	RICHARD A. SCHULZ, P.L.S.	37607
07/25/12	RICHARD A. SCHULZ, P.L.S.	37607
12/15/17	GLEN J. LLOYD P.L.S.	37598
07/15/19	GLEN J. LLOYD P.L.S.	37598
12/28/20	GLEN J. LLOYD P.L.S.	37598

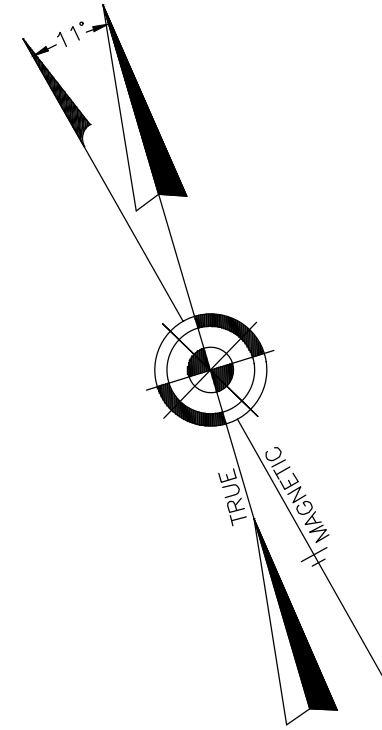

PART OF OLD PLATE 5

THIS SHEET WAS FORMALLY CERTIFIED ON SEPTEMBER 15, 2009, ASSIGNED SERIAL NUMBER 941, SIGNED BY THOMAS J. REILLY, C.T.A., LOCAL PROPERTY, FIELD ASSISTANT AND SANTO C. DIDONATO, C.T.A., SUPERVISING FIELD REPRESENTATIVE.

TAX MAP
TOWNSHIP OF HOWELL
 MONMOUTH COUNTY NEW JERSEY
 SCALE: 1" = 100' DATE: 6-21-2005
CRAIG F. REMINGTON LAND SURVEYOR LIC. NO. 23924
REMINGTON, VERNICK & VENA ENGINEERS
 24 GA 28003300
 9 ALLEN STREET, TOMS RIVER, N.J. 08753
 (732) 286-9220, FAX (732) 505-8416
 WEB SITE ADDRESS: WWW.RVE.COM